

PERMITTED HEIGHT

BUILDING HEIGHT

GENERAL NOTES

1. THE CONTRACTOR SHALL BE RESPONSIBLE FOR OBTAINING ALL NECESSARY PERMITS AND APPROVALS FROM THE LOCAL AUTHORITIES.
2. IT IS THE RESPONSIBILITY OF THE CONTRACTOR TO CHECK AND VERIFY ALL DIMENSIONS ON SITE AND VERIFY ALL DIMENSIONS ON THE DRAWINGS TO THE OWNER.
3. ALL WORK DESCRIBED UNDER THIS CONTRACT TO COMPLY WITH CANADIAN BUILDING CODE 2006 AND OTHER APPLICABLE BY-LAWS IN EFFECT.

REV.	DESCRIPTION	DATE
1		
2		
211 MELROSE
OTTAWA, ONT.

211 MELROSE
OTTAWA, ONT.


NORTH ELEVATION

ARCHITECTURAL

A3

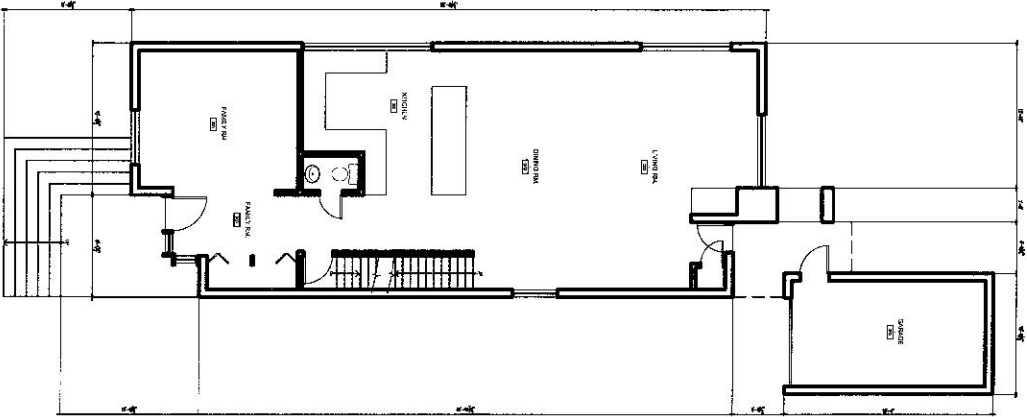

1 GROUND FLOOR PLAN
SCALE 3/8" = 1'-0"

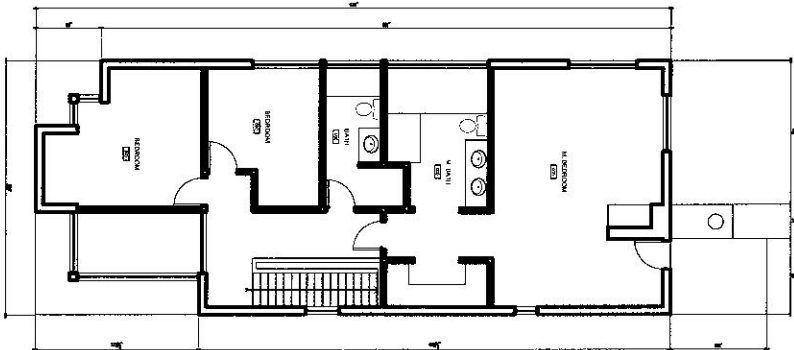

2 SECOND FLOOR PLAN
SCALE 3/8" = 1'-0"

GENERAL NOTES
1. ALL DIMENSIONS ARE IN FEET AND INCHES UNLESS OTHERWISE NOTED.
2. IT IS THE RESPONSIBILITY OF THE CONTRACTOR TO CHECK AND VERIFY ALL DIMENSIONS ON SITE AND REPORT ANY DISCREPANCIES TO THE OWNER.



NO.	REVISION	DATE

211 MELROSE
PLANS

SCALE: 3/8" = 1'-0"

ARCHITECTURAL
A2


 GENERAL NOTES:
 1. DIMENSIONS ARE SHOWN IN FEET AND INCHES. FIGURED DIMENSIONS ONLY TO BE USED.

2. IT IS THE RESPONSIBILITY OF THE CONTRACTOR TO CHECK AND VERIFY ALL DIMENSIONS ON SITE AND ANY DISCREPANCIES TO THE OWNER.

3. ALL WORK DESCRIBED UNDER THIS PLAN SHALL BE IN ACCORDANCE WITH THE ONTARIO BUILDING CODE 2006 AND ALL OTHER CODES AND REGULATIONS IN EFFECT.

NO.	DESCRIPTION	DATE

211 MELROSE


3111 MELROSE
 OTTAWA, ONT

Client:
 211 MELROSE

DATE:
 2010-08-02

ARCHITECTURAL


A1

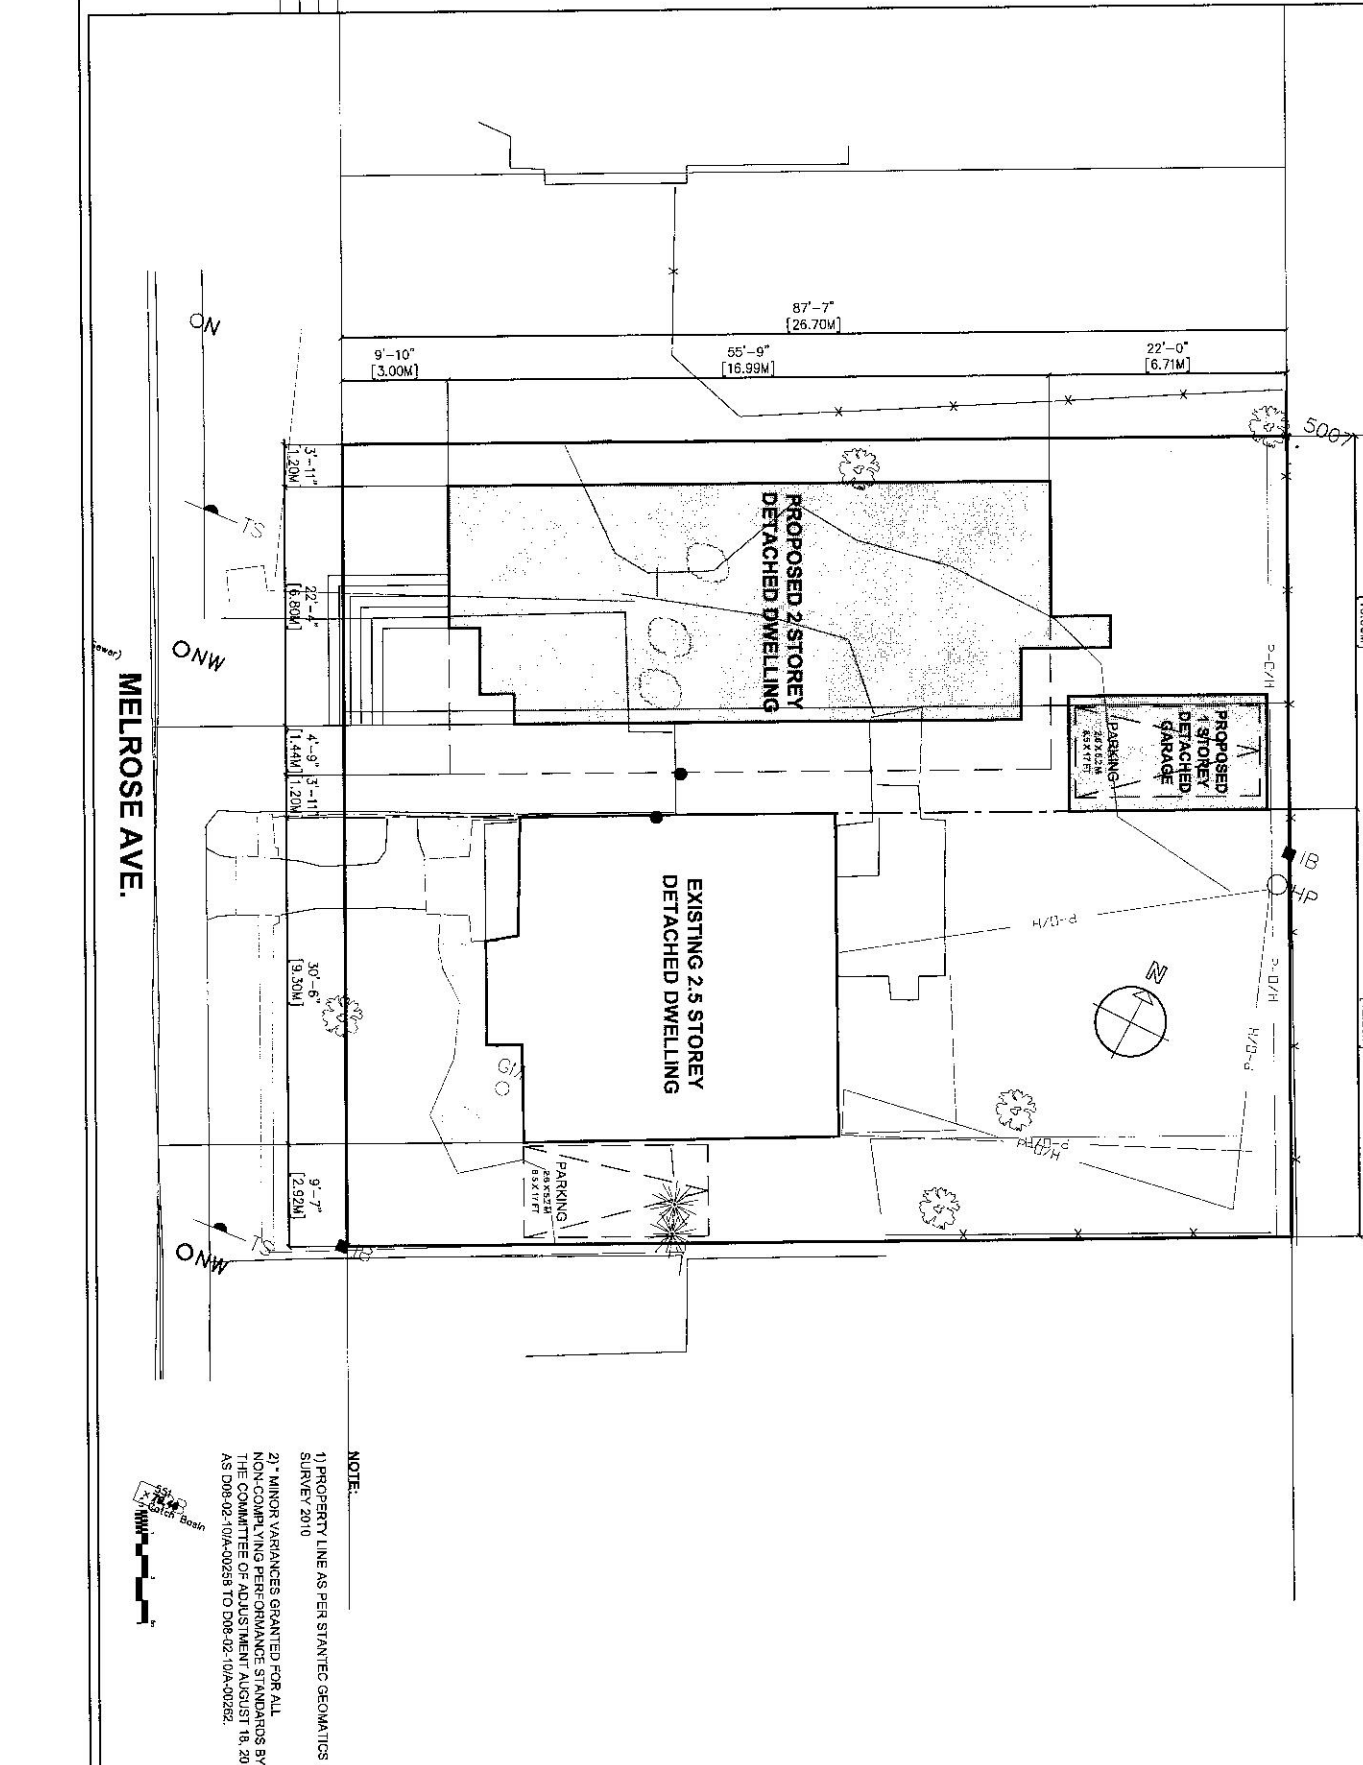

NOTE:

1) PROPERTY LINE AS PER STANTEC GEOMATICS LTD. SURVEY 2010


2) MINOR VARIANCES GRANTED FOR ALL NON-COMPLYING PERFORMANCE STANDARDS BY THE COMMITTEE OF ADJUSTMENT AUGUST 18, 2010 AS D08-02-10/A-00258 TO D08-02-10/A-00262.

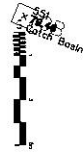

DATE: 2010-08-02

PROJECT NO: 211 MELROSE

SCALE: AS SHOWN

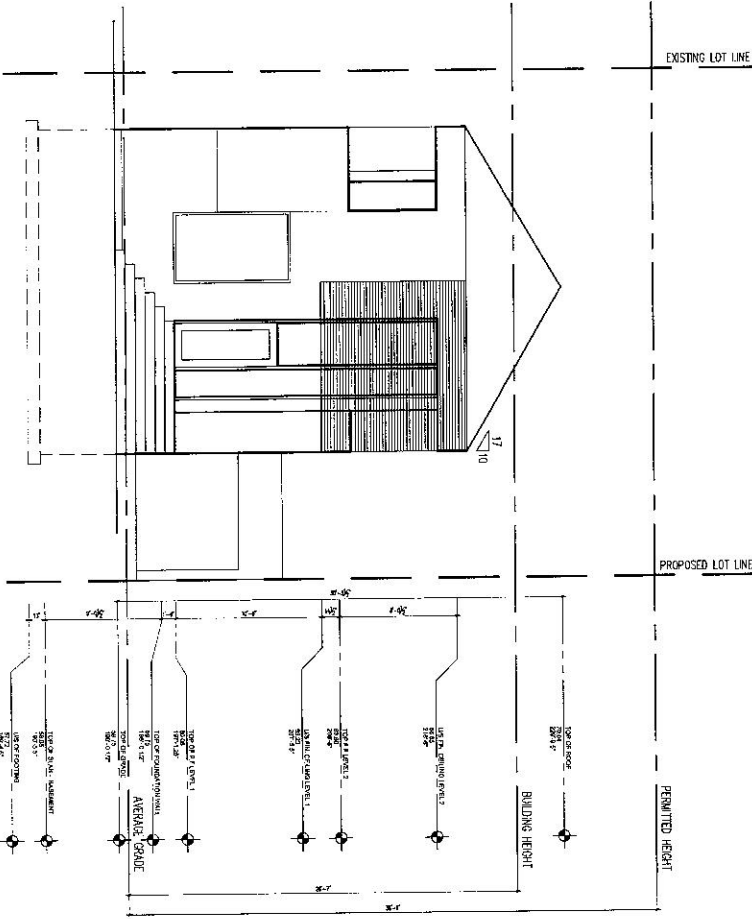

GENERAL NOTES
 1. ALL DIMENSIONS ARE TO FACE UNLESS OTHERWISE SPECIFIED.
 2. IT IS THE RESPONSIBILITY OF THE CONTRACTOR TO CHECK AND VERIFY ALL DIMENSIONS ON SITE AND REPORT ANY DISCREPANCIES TO THE OWNER.
 3. ALL WORK DESCRIBED UNDER THIS CONTRACT TO COMPLY WITH ONTARIO BUILDING CODE, ZONE 1998 AND OTHER CODES AND BY-LAWS IN EFFECT.

211 MEL ROSE
 OTTAWA, ONT.
 WEST ELEVATION

NO.	DESCRIPTION	DATE
1		
2		
3		
4		
5		
6		
7		
8		
9		
10		

ARCHITECTURAL
 DRAWING BY
A4